

THIS DRAWING IS THE PROPERTY OF M/S VASTU MANDAL AND IS NOT TO BE USED FOR ANY PURPOSE OTHER THAN WHICH IT IS ISSUED.
 THIS DRAWING IS NOT TO BE REPRODUCED TRACED OR COPIED WITHOUT THE PRIOR PERMISSION OF THE ARCHITECT.
 ALL DIMENSIONS MUST BE VERIFIED AT THE SITE BEFORE THE COMMENCEMENT OF THE WORK.
 ALL WRITTEN DIMENSIONS ARE TO BE FOLLOWED AND THE DRAWING IS NOT TO BE SCALED.
 ANY DISCREPANCIES FOUND IN THE DRAWING SHALL BE BROUGHT TO THE NOTICE OF THE ARCHITECT IMMEDIATELY.
 THE SCALE COPYRIGHT FOR THIS PLAN LIES WITH VASTU MANDAL ARCHITECTS.
 MISUSE OF THIS DRAWING OR COPYRIGHT INFRINGEMENT IS LIABLE FOR STRICT LEGAL ACTION.

REVISION:

S.No.	R.No.	Date	Revisions	Issued

DOOR/WINDOW SCHEDULE

S.No.	Width	Height	Chil. Lvl.	Lint. Lvl.	QT
D4	1300	2160	—	Beam Bot	1
W3	1450x490	680	Slab top	Beam Bot	1
W11	2320	1860	300	Beam Bot	1


Drawing Title:
STILT FLOOR PLAN

Project:
 Proposed Residential Project for
 The O.I.C Ltd. at Plot No. -30 Block -
 Pocket -10 Sec -13 Dwarka

VASTU MANDAL
 Architects, Engineers & Interior Designers
 F-328, Lado Sarai, Old N.E.B Road, N.D. 80
 Ph. +91-66455, E-mail - vasmamandal@gmail.com

Date: 15.10.15
 Drawn By: Neetu

DRG.: A-02

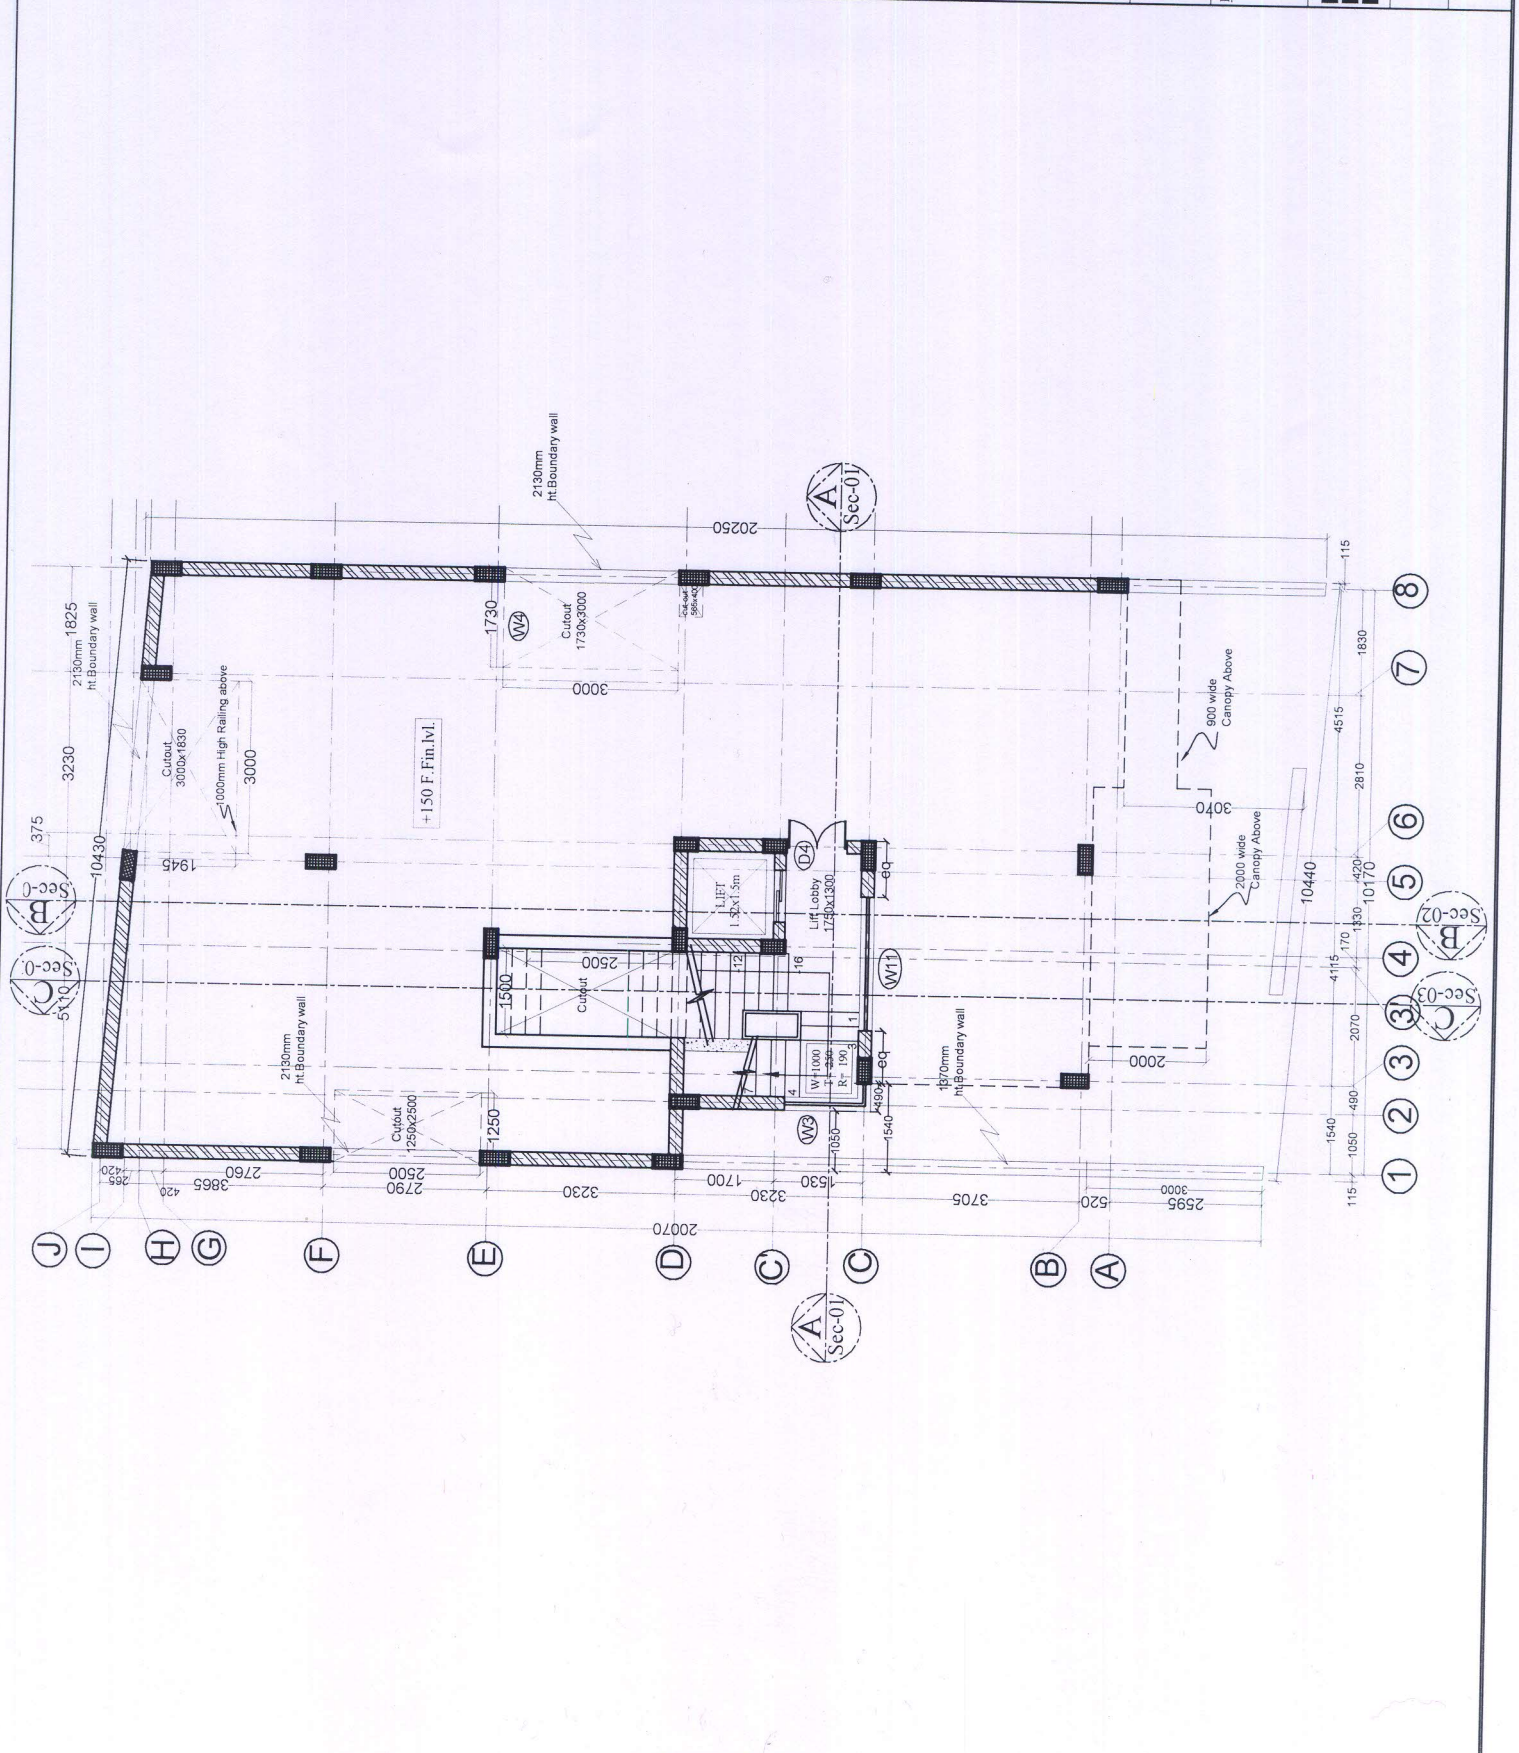

THIS DRAWING IS THE PROPERTY OF M/S VASTU MANDAL AND IS NOT TO BE USED FOR ANY PURPOSE OTHER THAN WHICH IT IS ISSUED.
 # THIS DRAWING IS NOT TO BE REPRODUCED, TRACED OR COPIED WITHOUT THE PRIOR PERMISSION OF THE ARCHITECT.
 # ALL DIMENSIONS MUST BE VERIFIED AT THE SITE BEFORE THE COMMENCEMENT OF THE WORK.
 # ALL WRITTEN DIMENSIONS ARE TO BE FOLLOWED AND THE DRAWING IS NOT TO BE SCALED.
 # ANY DISCREPANCIES FOUND IN THE DRAWING SHALL BE BROUGHT TO THE NOTICE OF THE ARCHITECT IMMEDIATELY.
 # THE SCALE COPYRIGHT FOR THIS PLAN LIES WITH VASTU MANDAL ARCHITECTS.
 # MISUSE OF THIS DRAWING OR COPYRIGHT INFRINGEMENT IS LIABLE FOR STRICT LEGAL ACTION.

REVISION		
S.No.	R.No.	Date

WINDOW SCHEDULE			
S.NO.	Width	Height/Cill. Lvl.	Lint. Lvl. (C)
W1	2620	2290	250
W2	1600	1640	900
W3	1970	1070	900
W4	705	1600	250
W5	925	1050	1100
W6	1020	1900	250
W7	1500	1250	900
W8	835	1250	900
W9	1770	1900	250
W10	2100	2290	250
DW-1	2200	1900	250
V1	600	900	1250
V2	590	900	1250


DOOR SCHEDULE			
S.No.	Width	Height	QUANT
D1	1000	2150	3
D2	750	2150	3
D3	995	2540	1
D3a	050	2150	1
D4	050	2150	1
D5	900	2150	1
D6	900	2150	1

Drawing Title: **GROUND FLOOR to THIRD FLOOR PLANS**

Project: Proposed Residential Project for The O.I.C Ltd. at Plot No. -30 Block - Pocket -10 Sec -13 Dwarka

Architect: **VASTU MANDAL**
 Architects, Engineers & Interior Designers
 107, Sector-14, Okhla Industrial Area, Old NH Road, N.D. 30
 Ph: 88665951, Email: vastu.mandal@gmail.com

Date: 15.10.15
 Drawn By: Neetu
 DRG: A-03

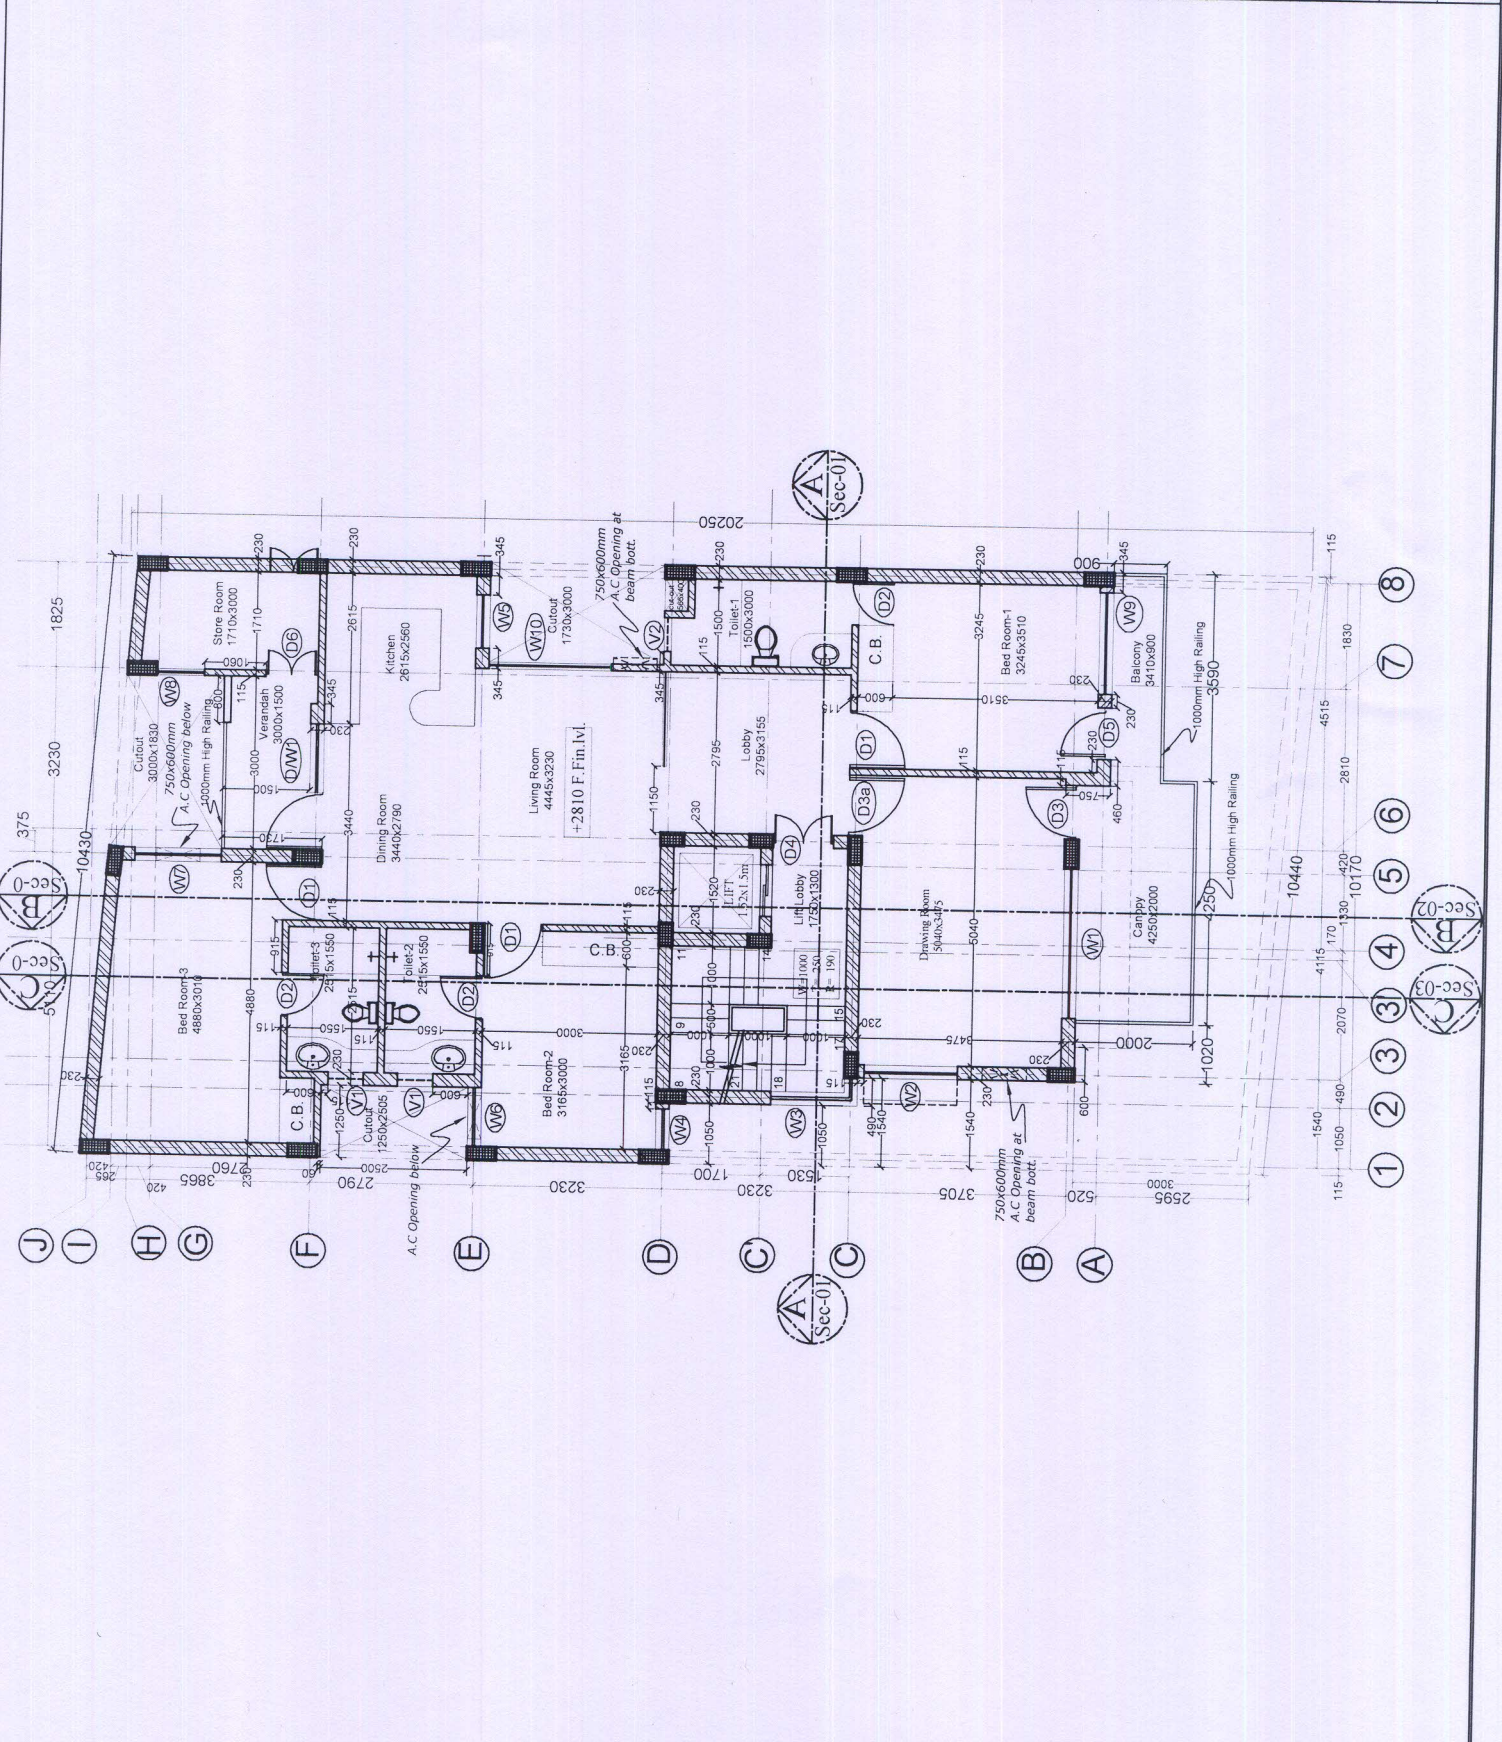


NOTES

- 1. THE DRAWINGS SHALL BE IN ACCORDANCE WITH THE NATIONAL BUILDING REGULATIONS AND THE NATIONAL FIRE BRIGADE REGULATIONS.
REVISION

NO.	DATE	REVISION	BY
1	15/11/18	LIFT PIT RAILING	AS PER SPEC.
2	15/11/18	DOOR SIZES	AS PER SPEC.
3	15/11/18	STAIR RAILINGS	AS PER SPEC.

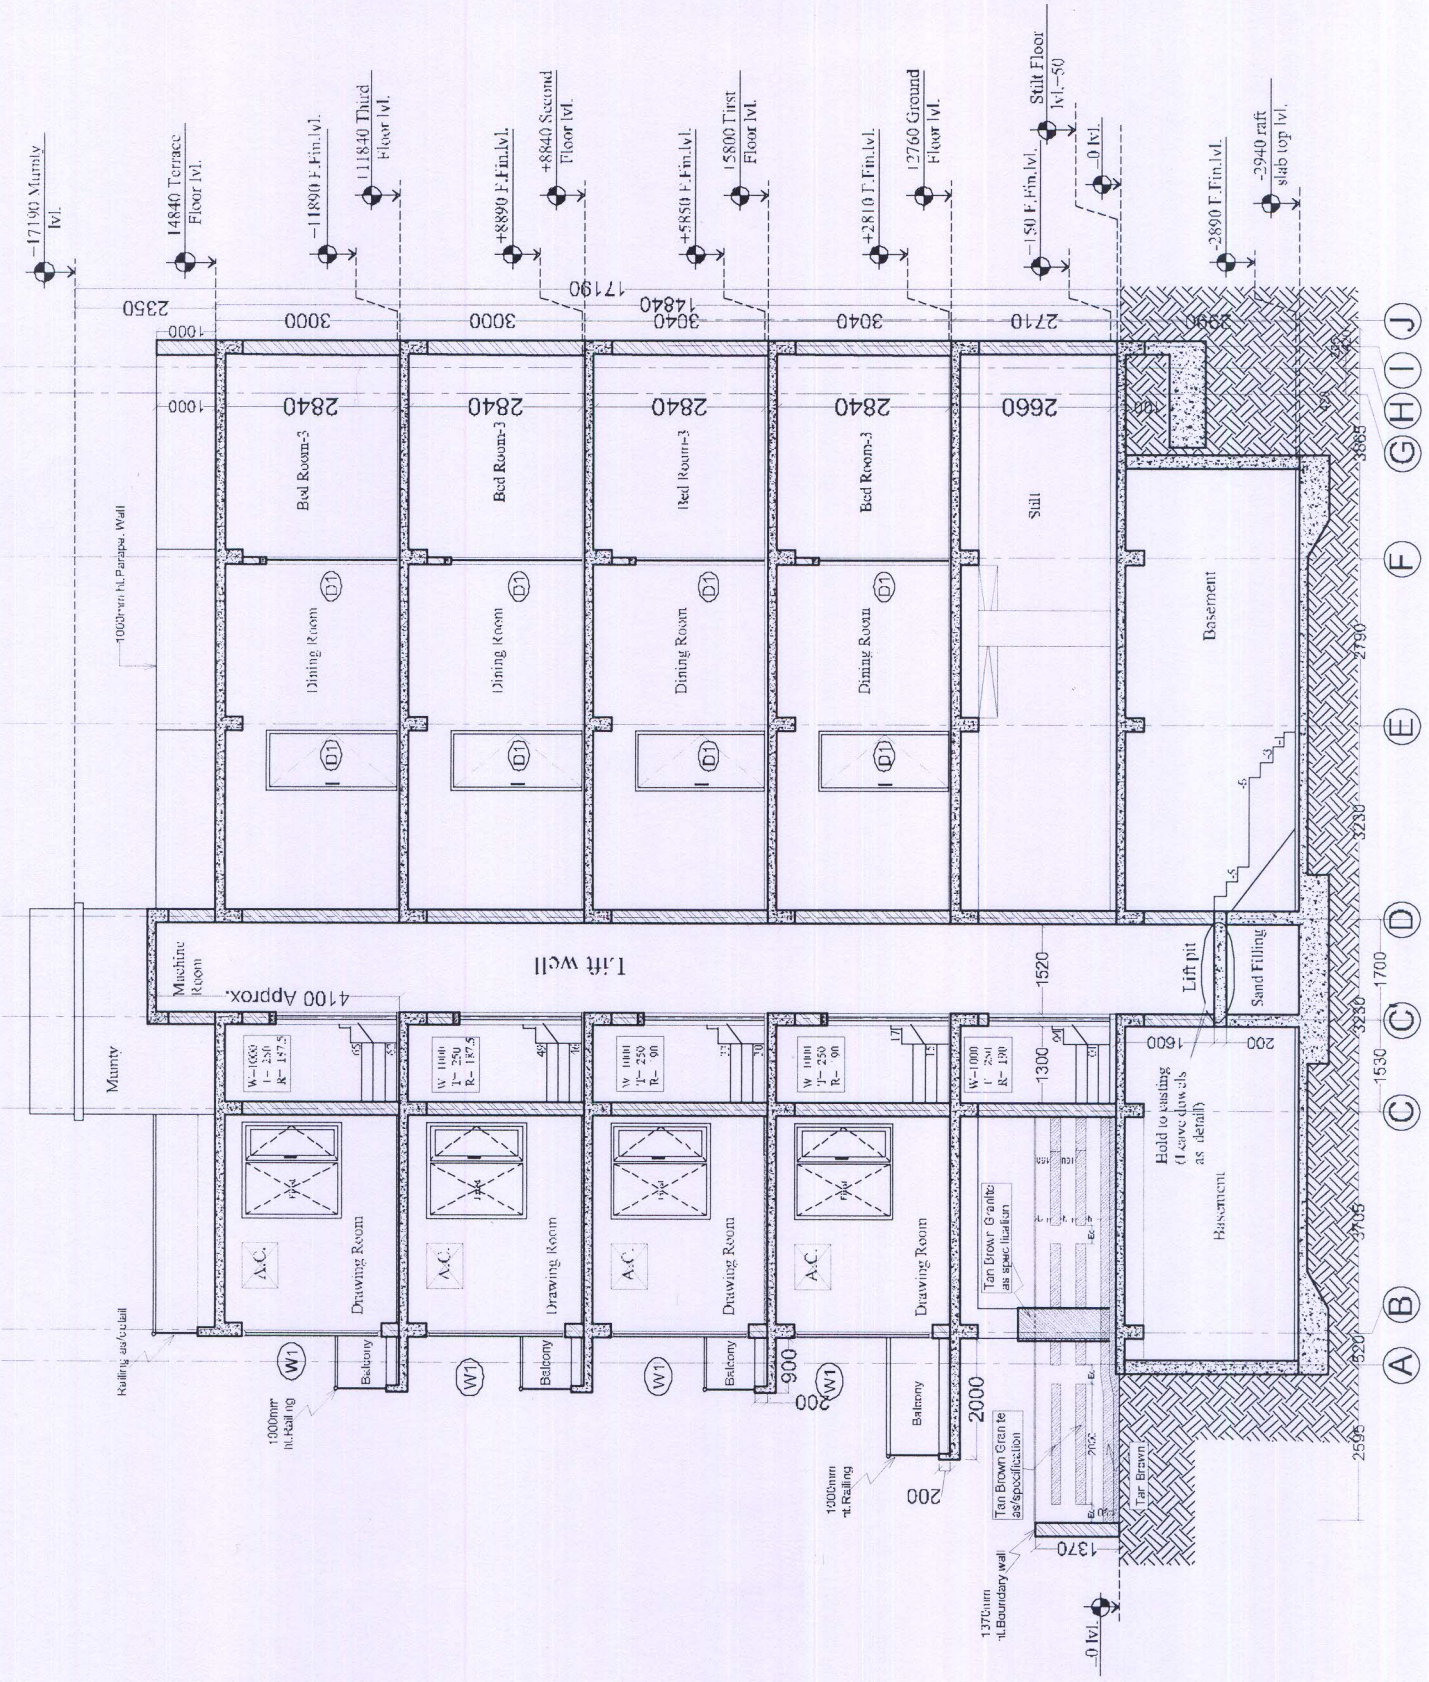

Drawing Title:

SECTION-B-B

Project:

Proposed Residential Project for
The O.L.C. Ltd. at Plot No. 130 Block-B
Pocket-10 Sec-13, Dwaraka

VASTU MANDAL
 A. Architect, Engg. & Inter. Des. Pvt. Ltd.
 B. C. 25, 26, 27, 100

Date: 06.07.18
 Drawn By: Neem
 DIRG.:
 A./Sec. Dwg. 402